



**240mm Acoustic Wall Ventilator with 125mm diameter inlet adaptor installed in eaves space of a brick veneer wall system**

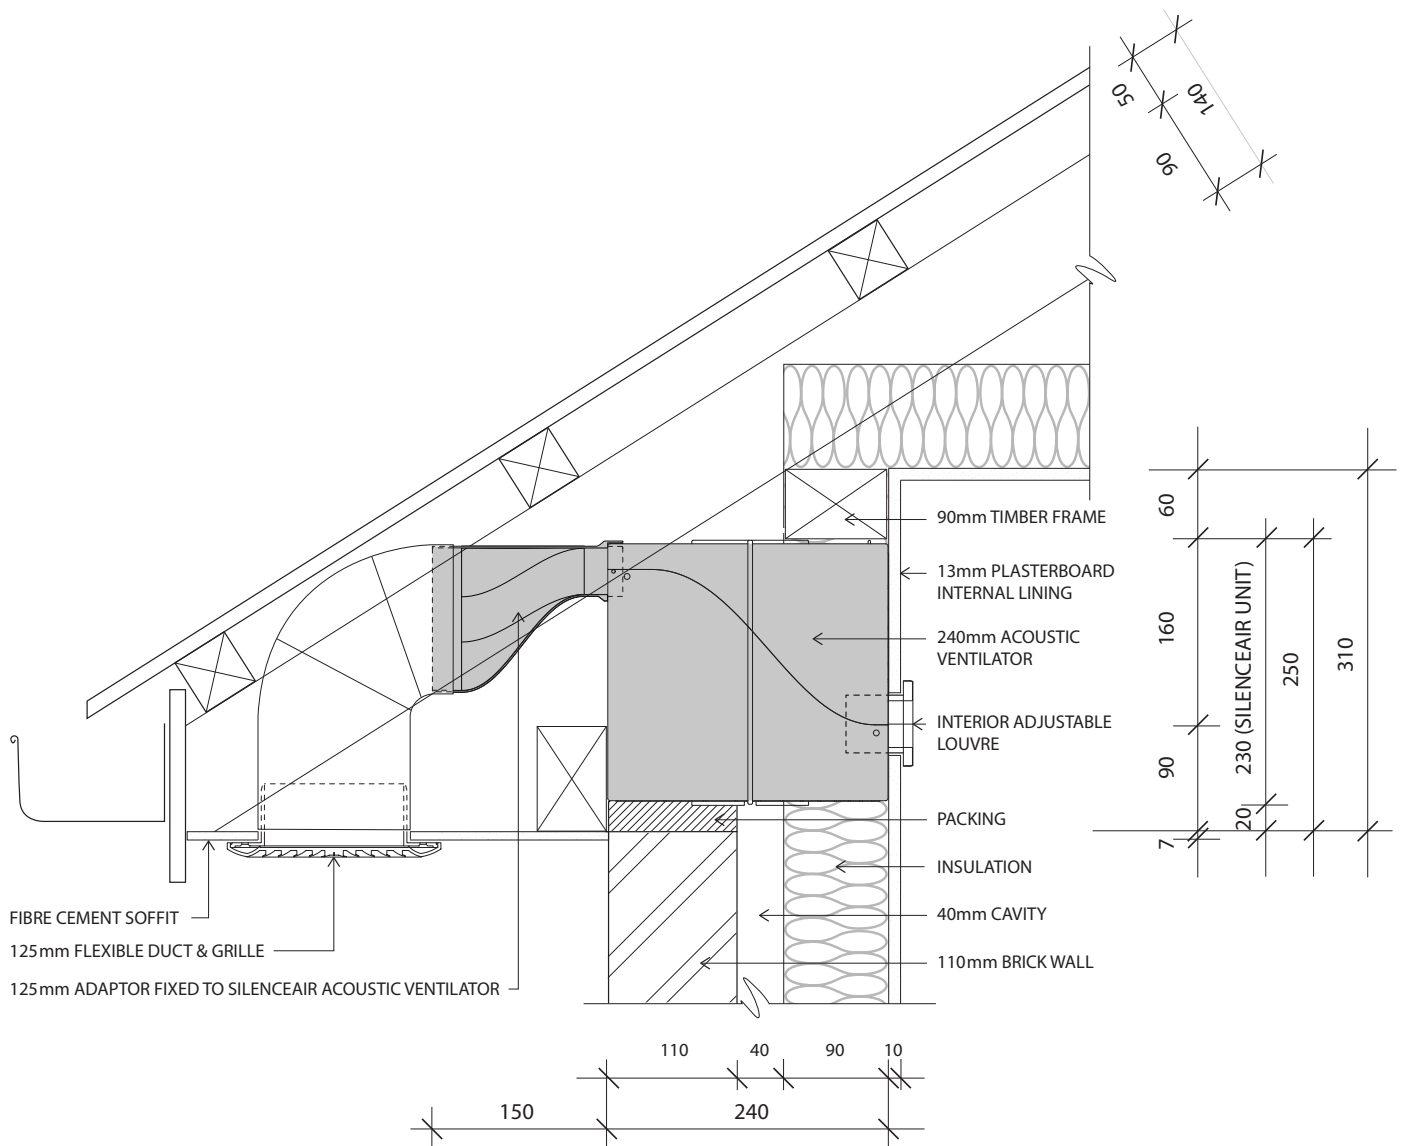

EXTERIOR

INTERIOR

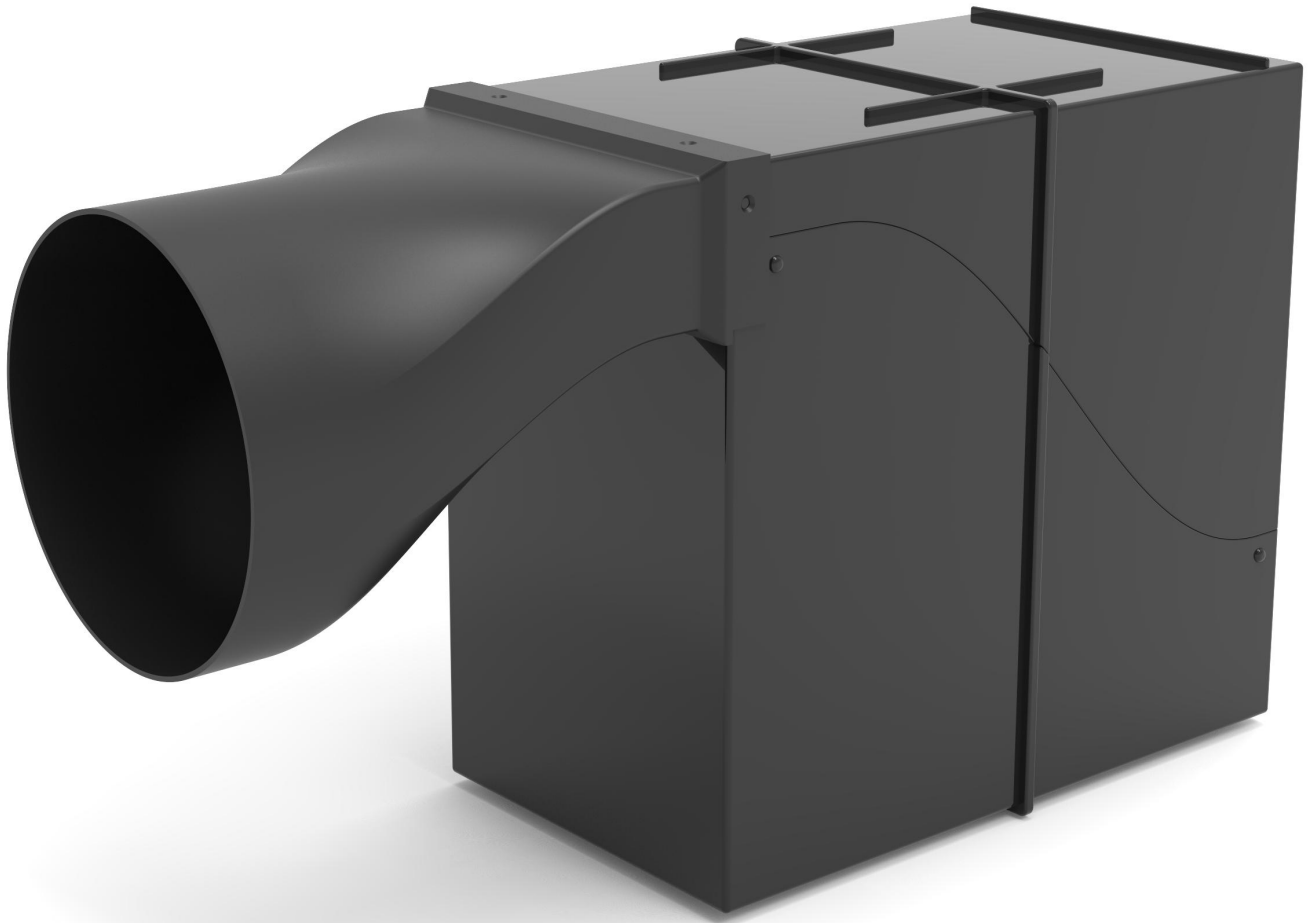

***240mm Silenceair unit  
with 125mm diameter adaptor***