
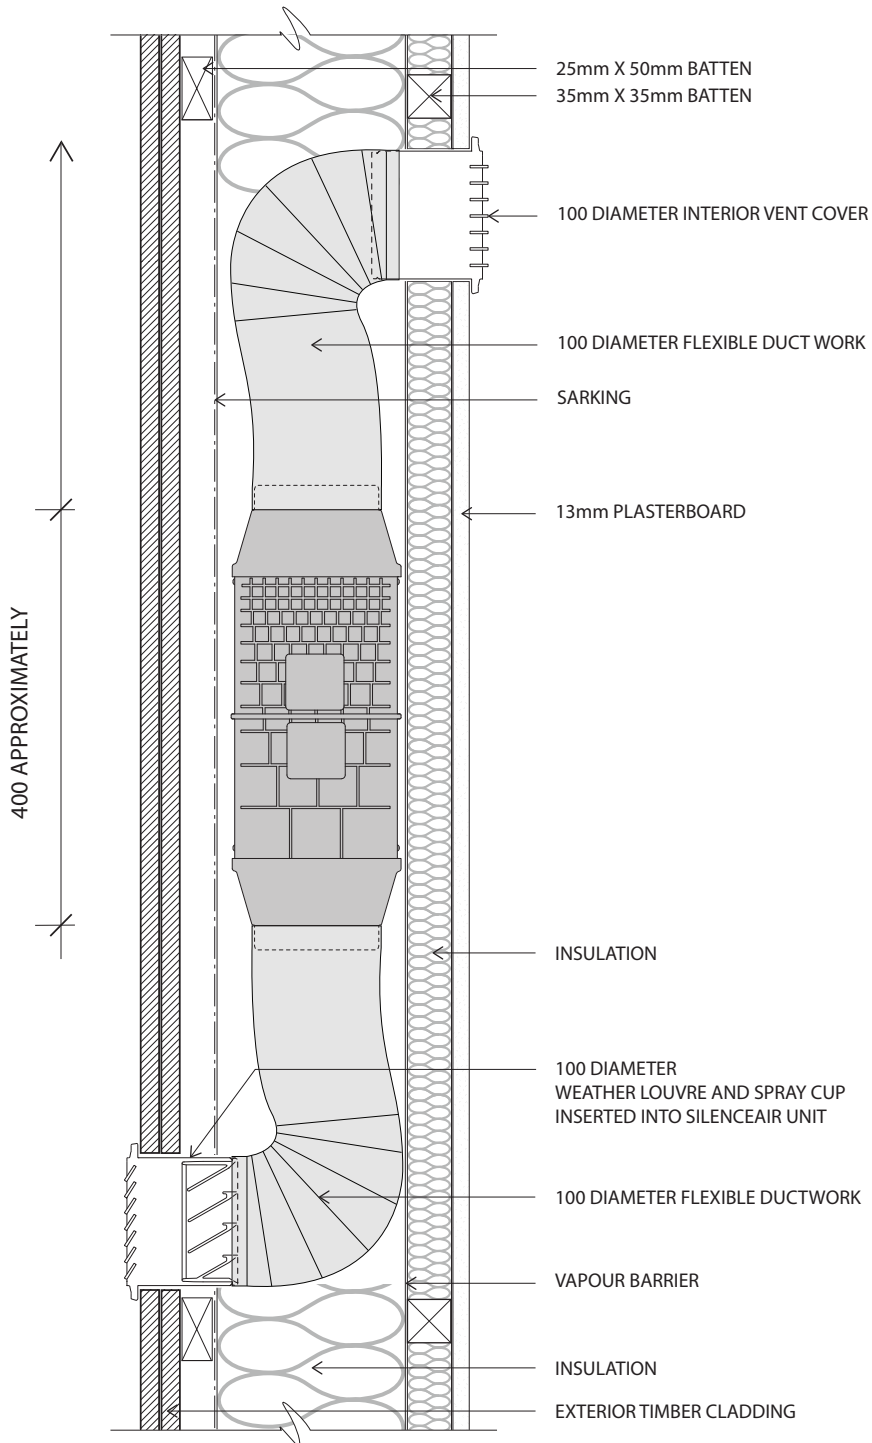


**140mm Acoustic Wall Ventilator  
 Installed in 150mm Studwork wall system**

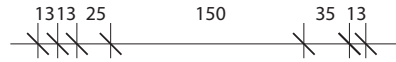

EXTERIOR

INTERIOR